


Principal Detail - No.3

Timber Frame

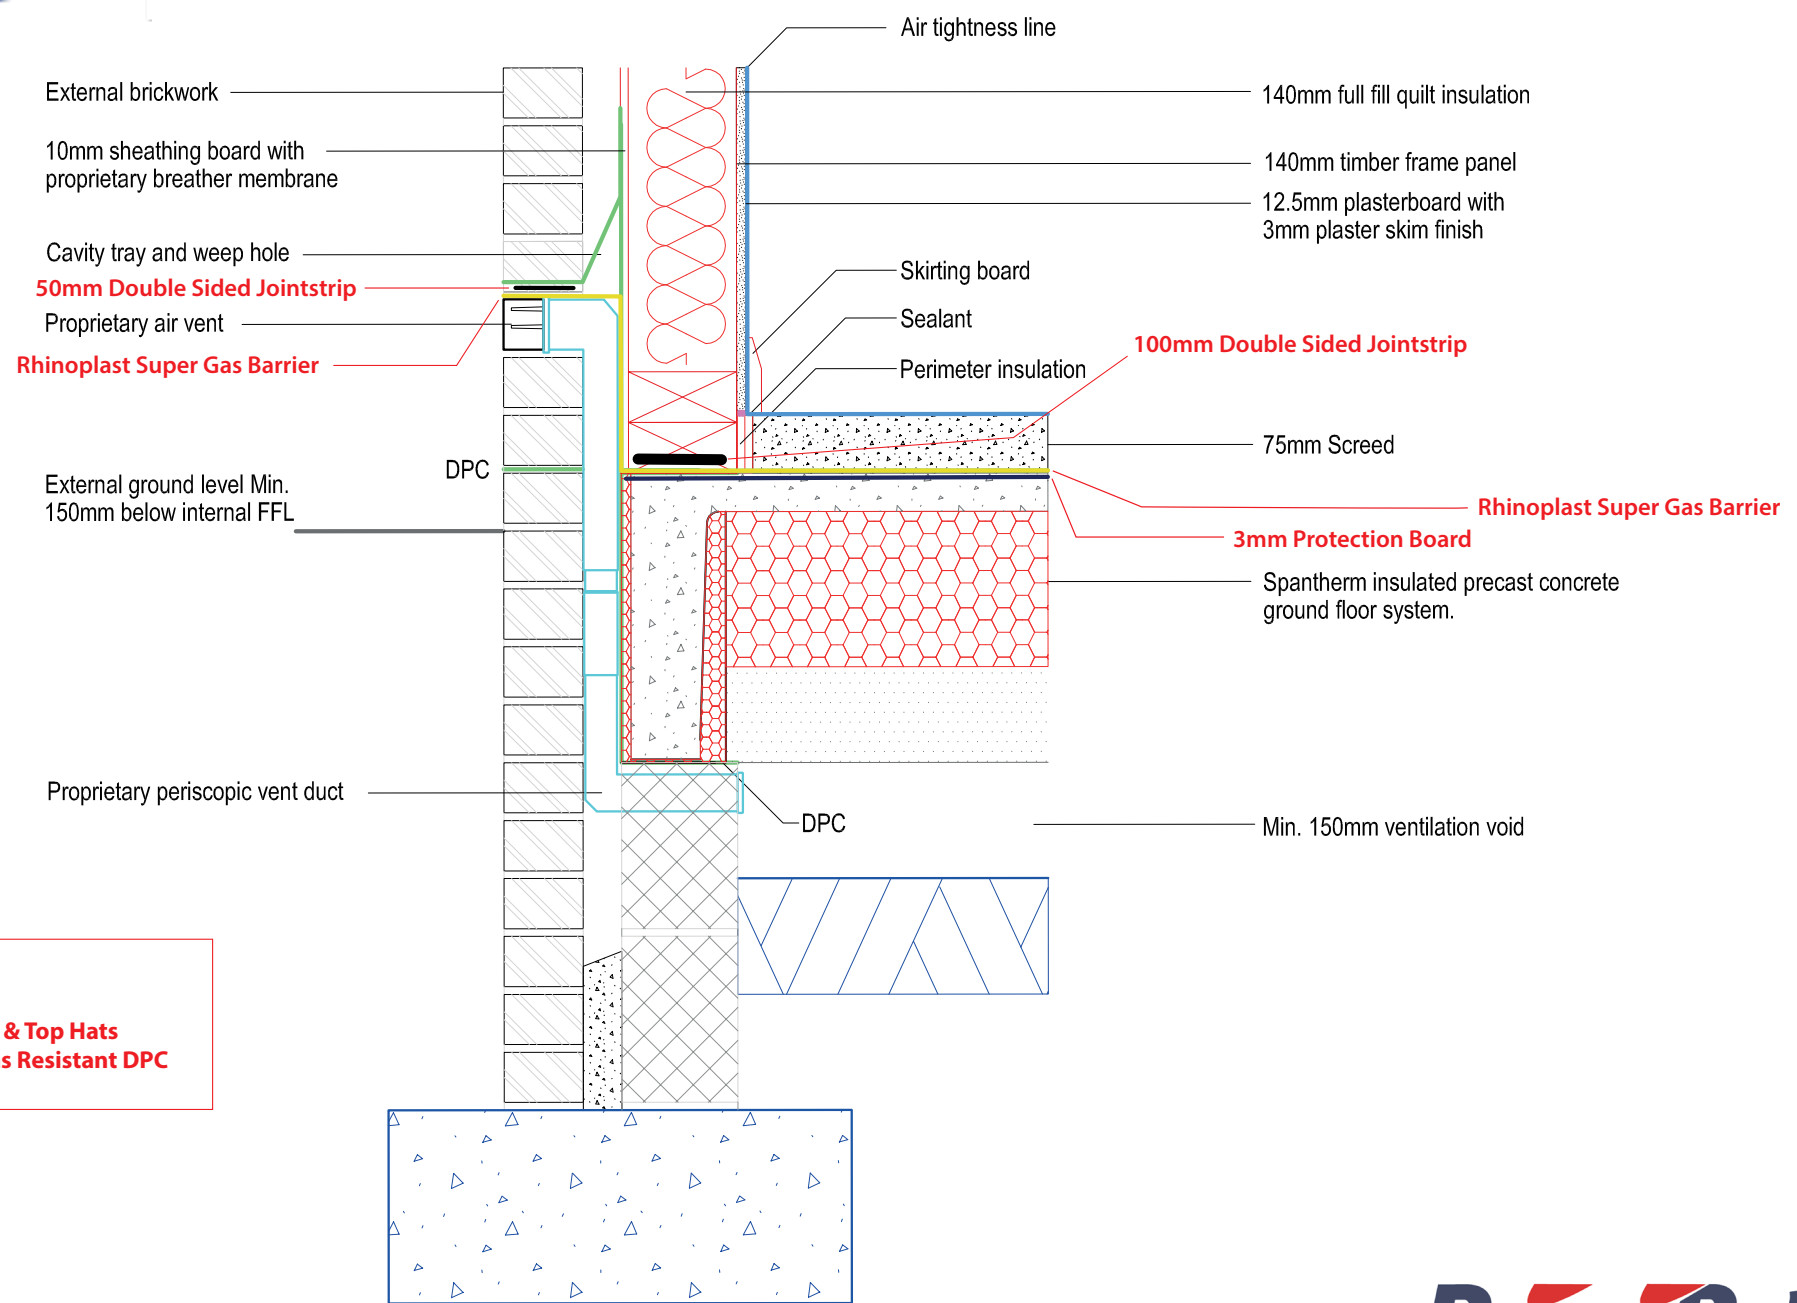

Note:
Pre-formed Corner Details & Top Hats are manufactured from Gas Resistant DPC